


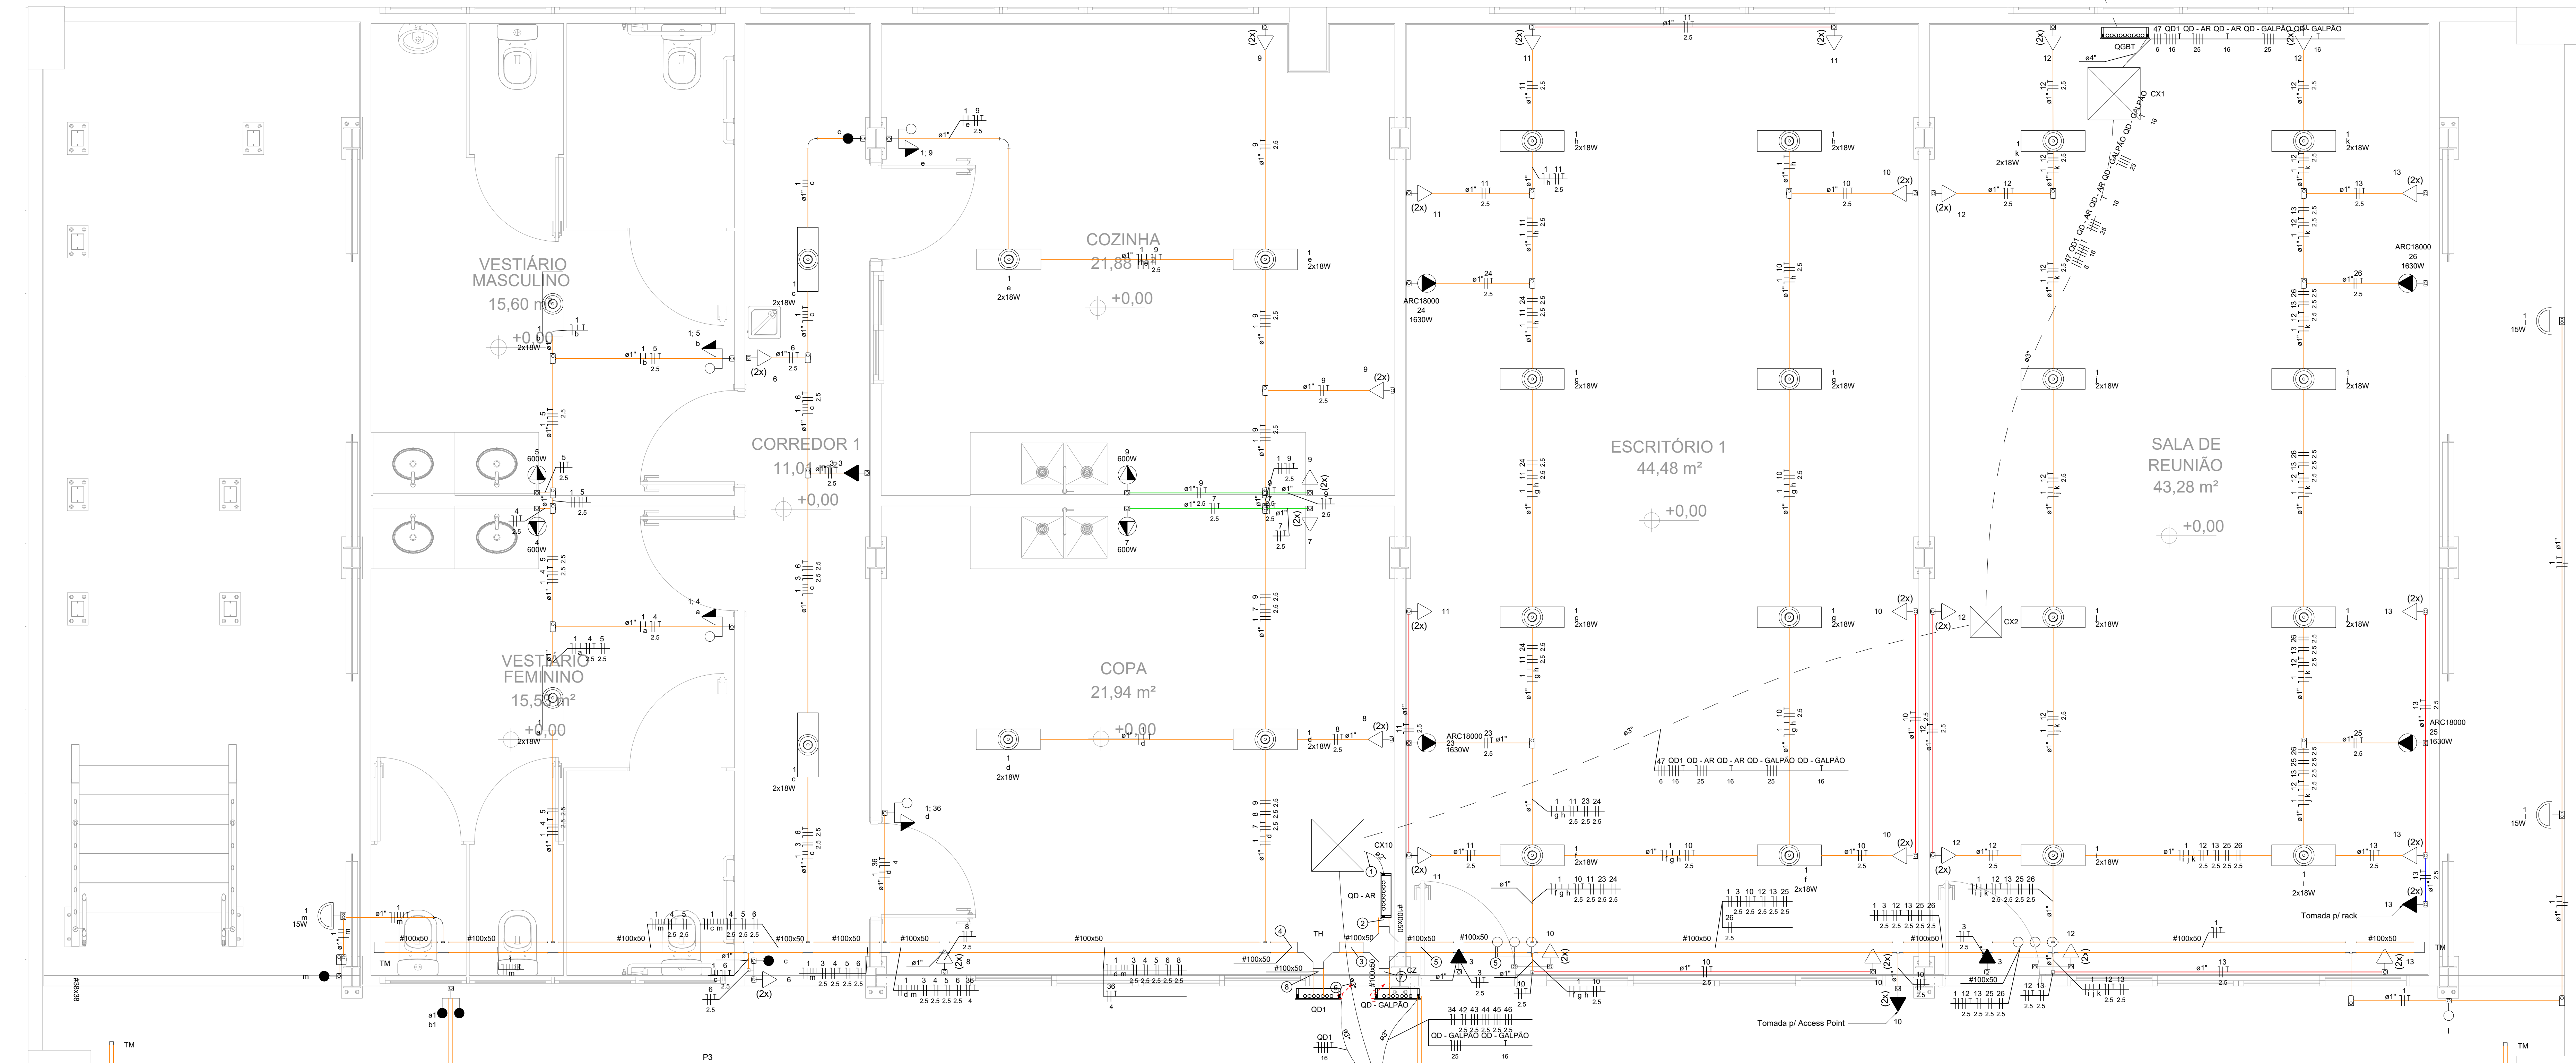

PLANTA BAIXA - TÉRREO - PARTE A
ESCALA 1:25

