




VS201
ESCALA 1:50

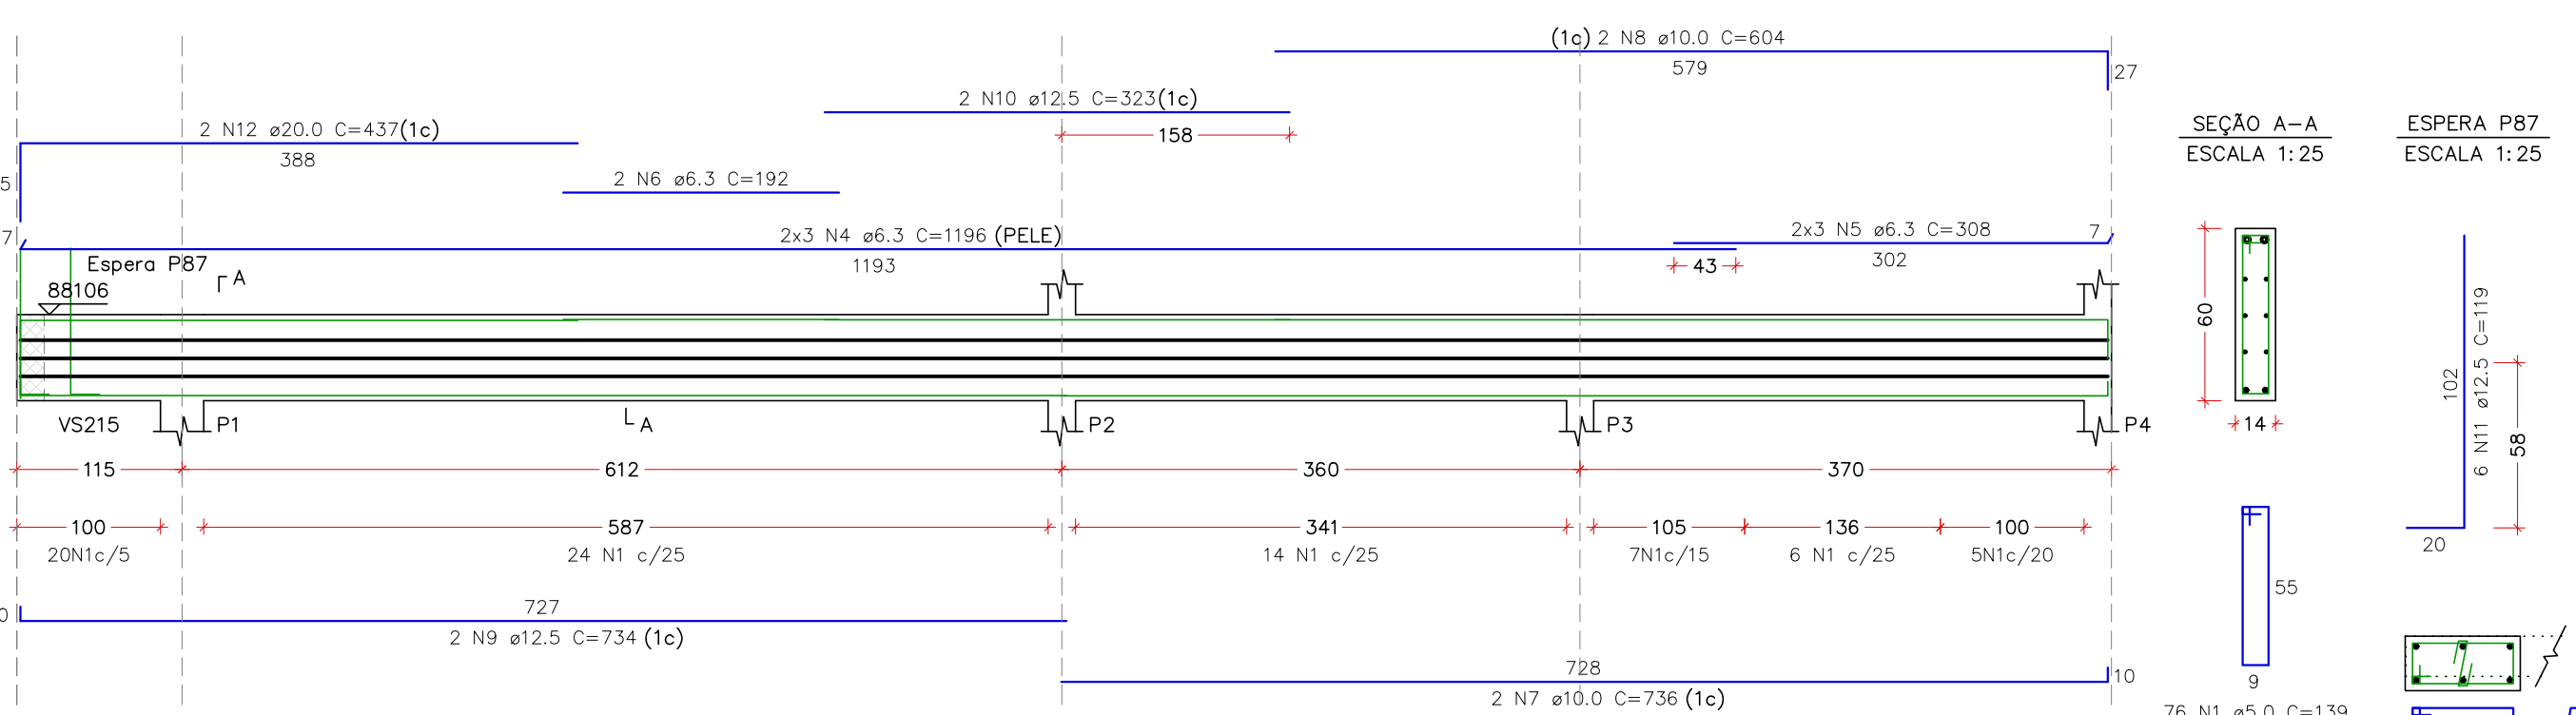


VS202
ESCALA 1:50

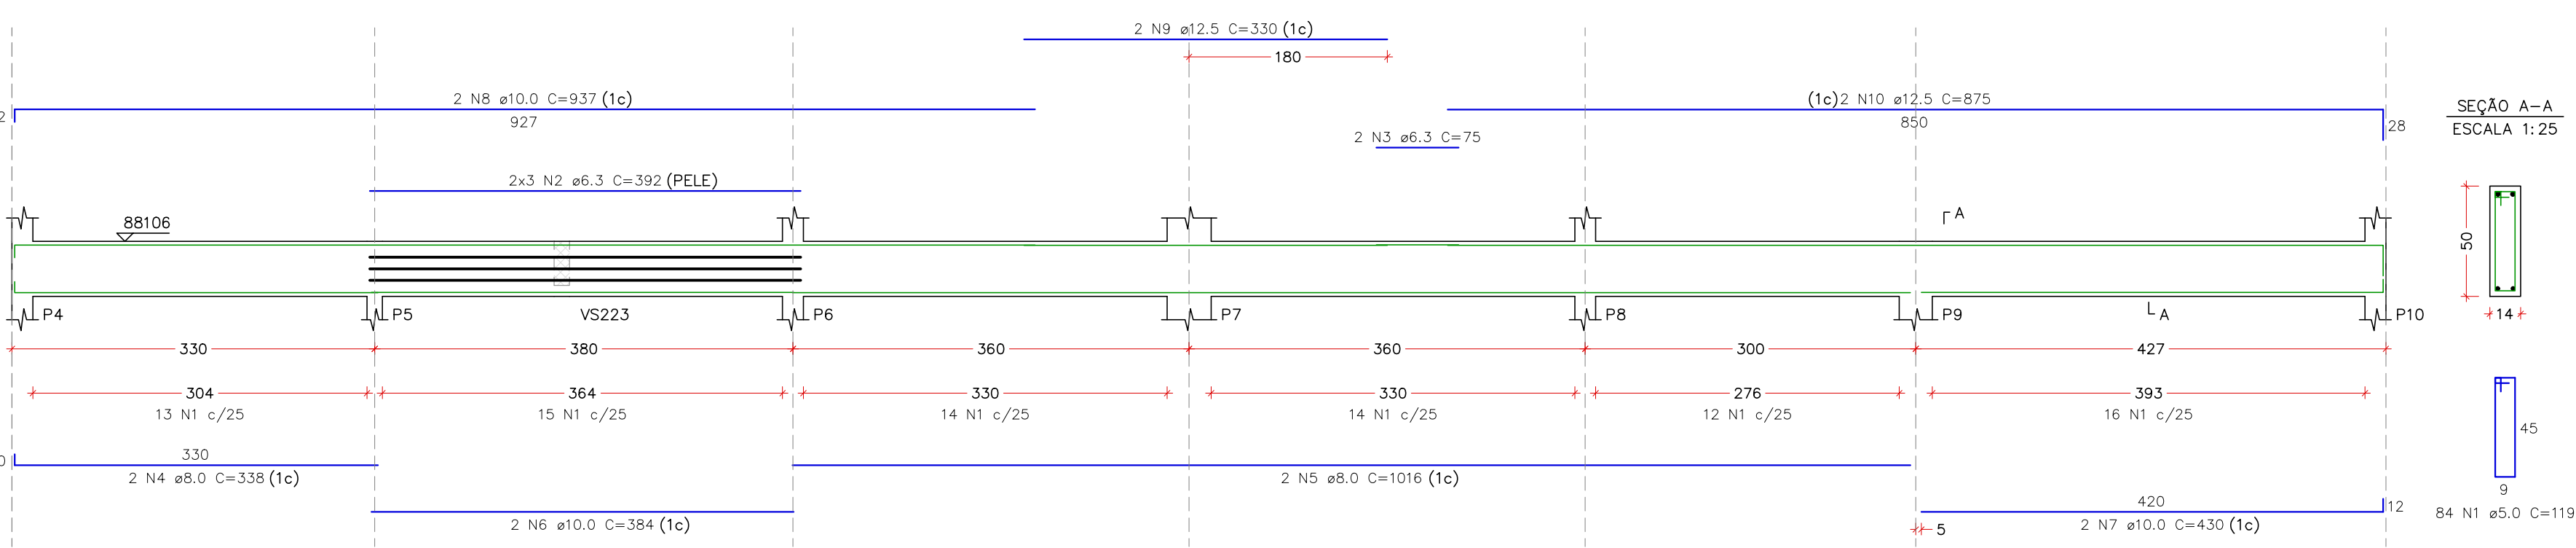

VS203
ESCALA 1:50

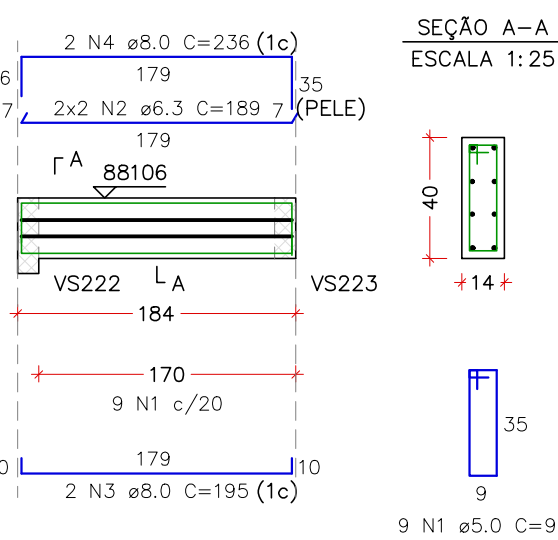

VS204
ESCALA 1:50

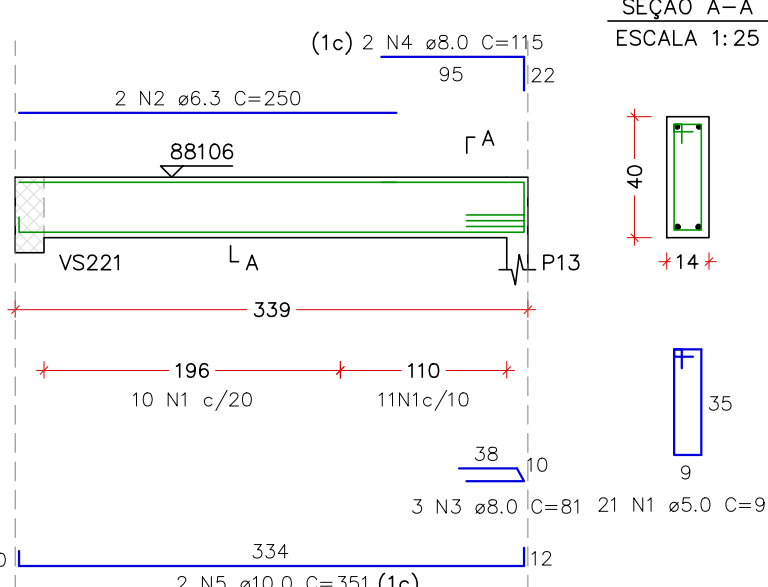

VS205
ESCALA 1:50

